


REVISIONS:




**TRI-D III LLC**  
27 BERARD DRIVE  
SOUTH BURLINGTON, VERMONT

DRAWING  
FLOOR PLANS  
SCALE:  
1/8" = 1'-0"  
DATE:  
5-18-10  
DRAWN BY:  
PAC  
CHECKED BY:

A-1

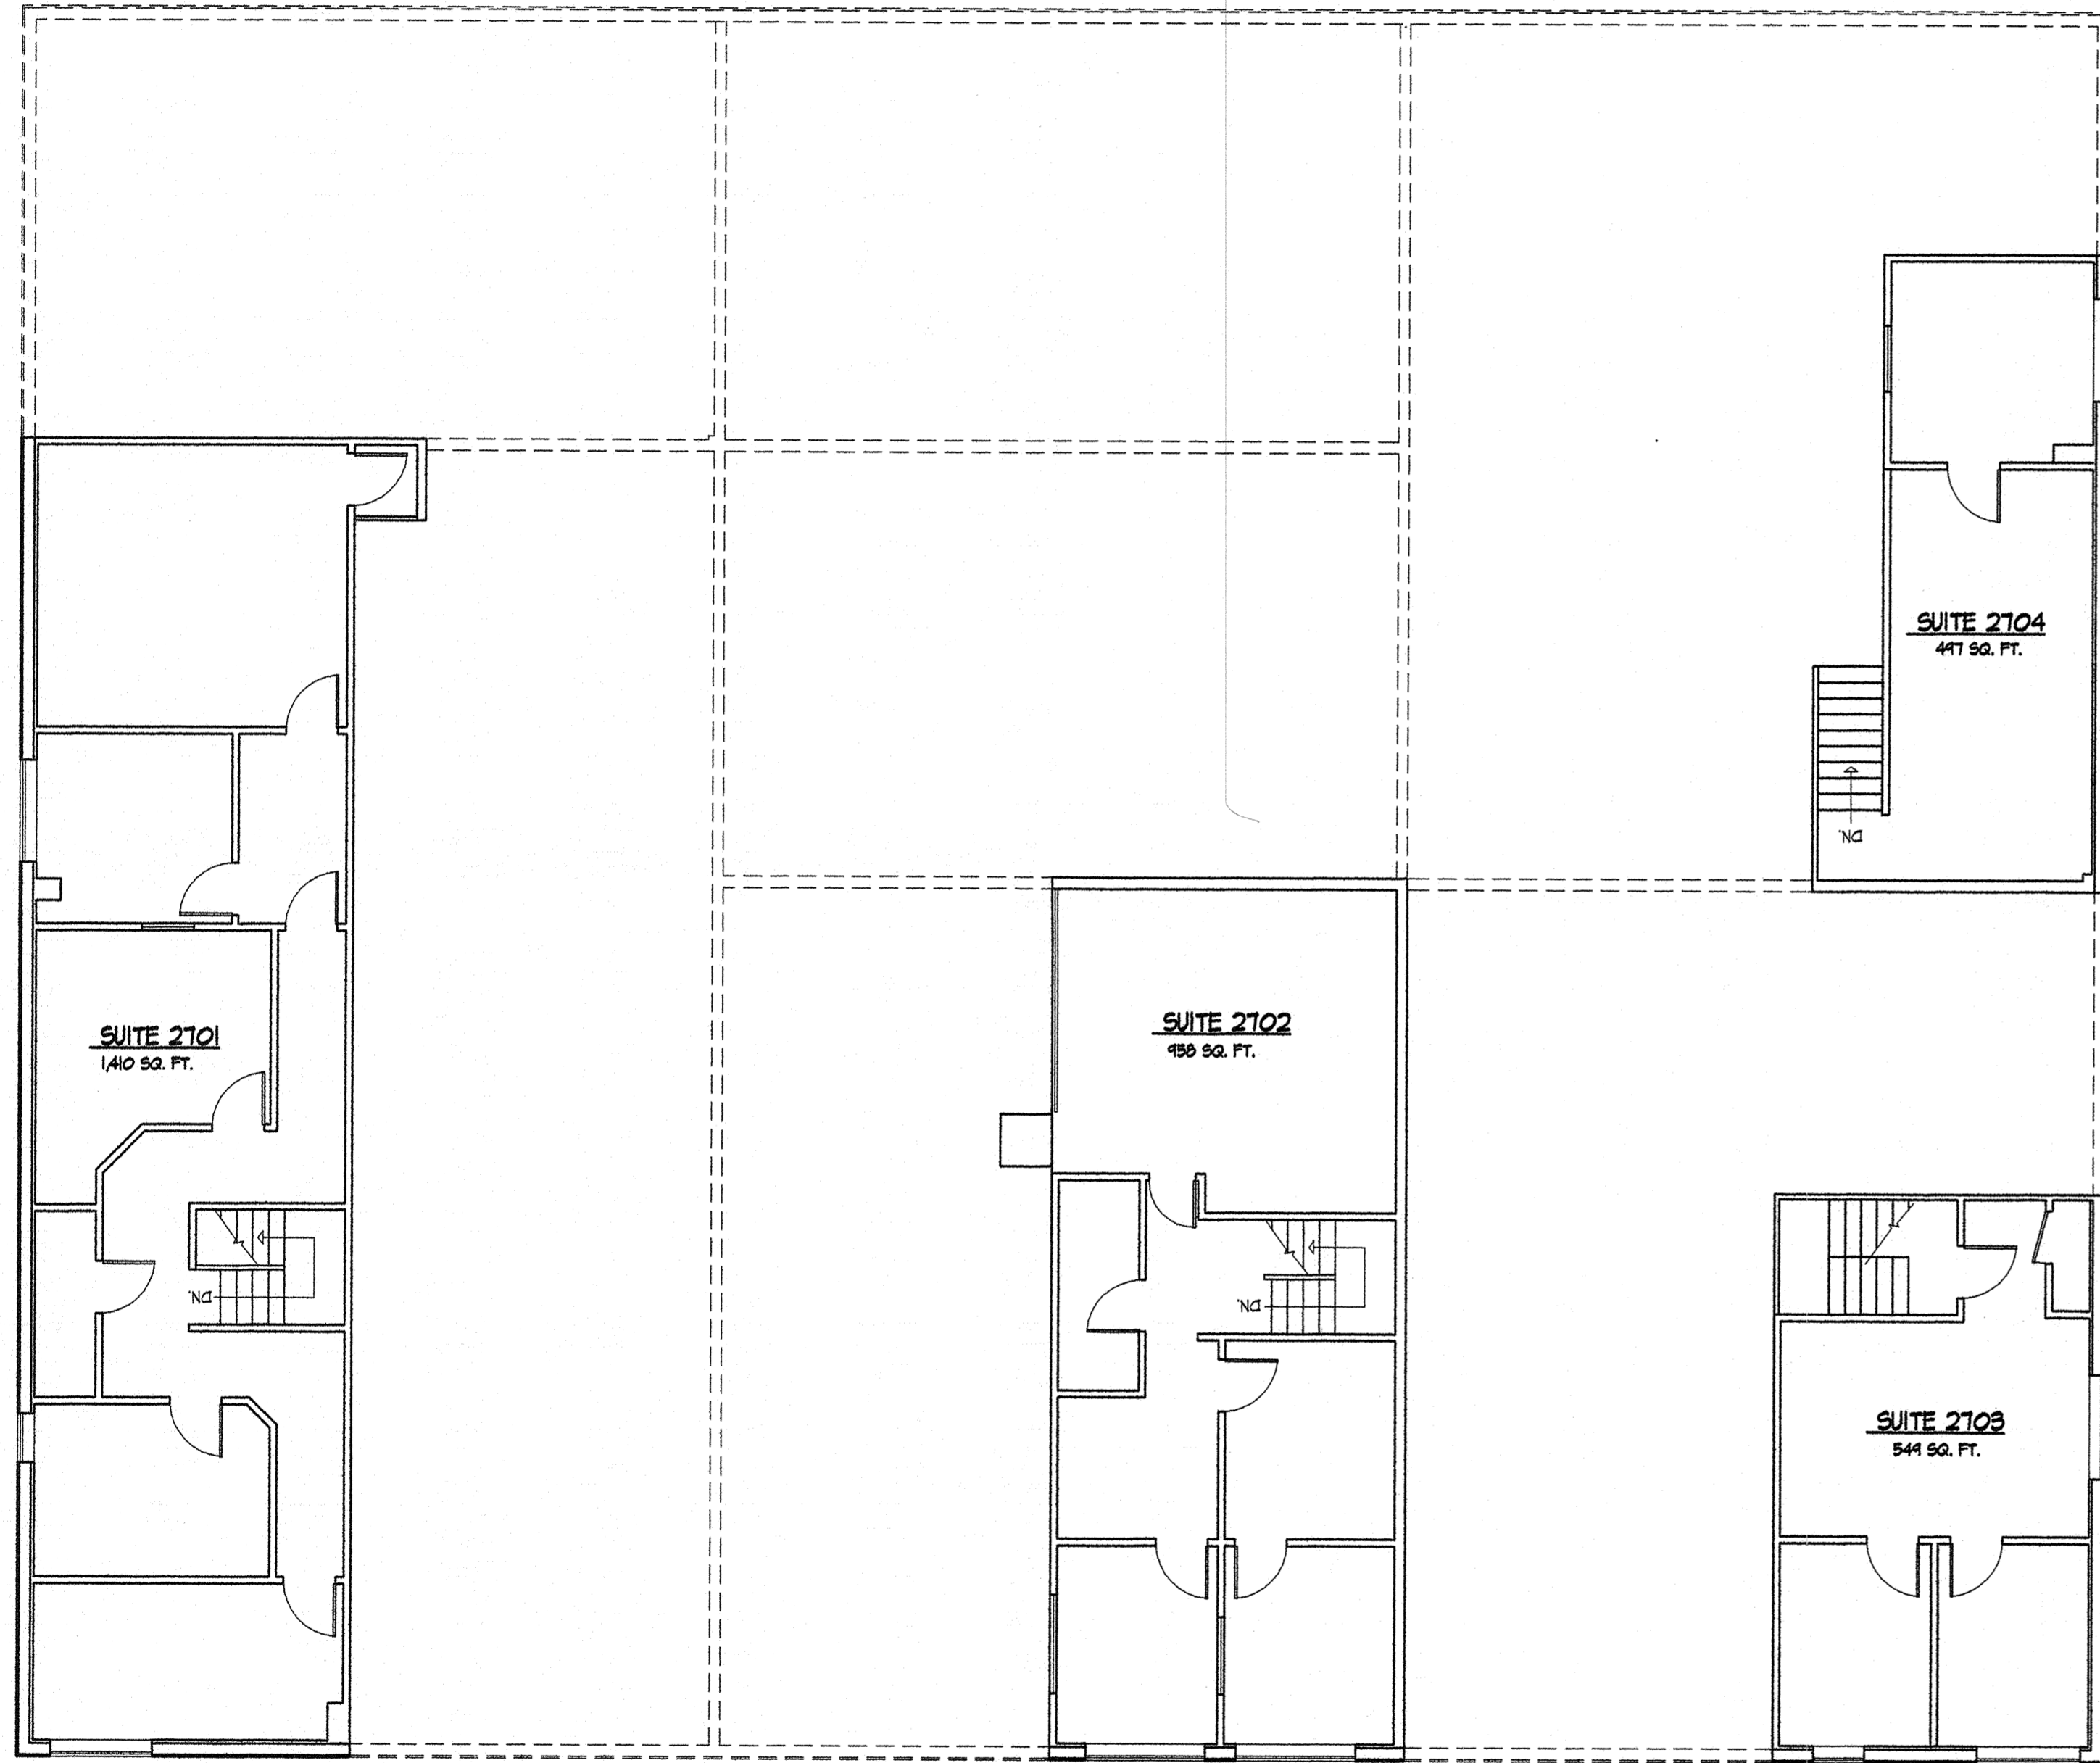

UPPER FLOOR PLAN

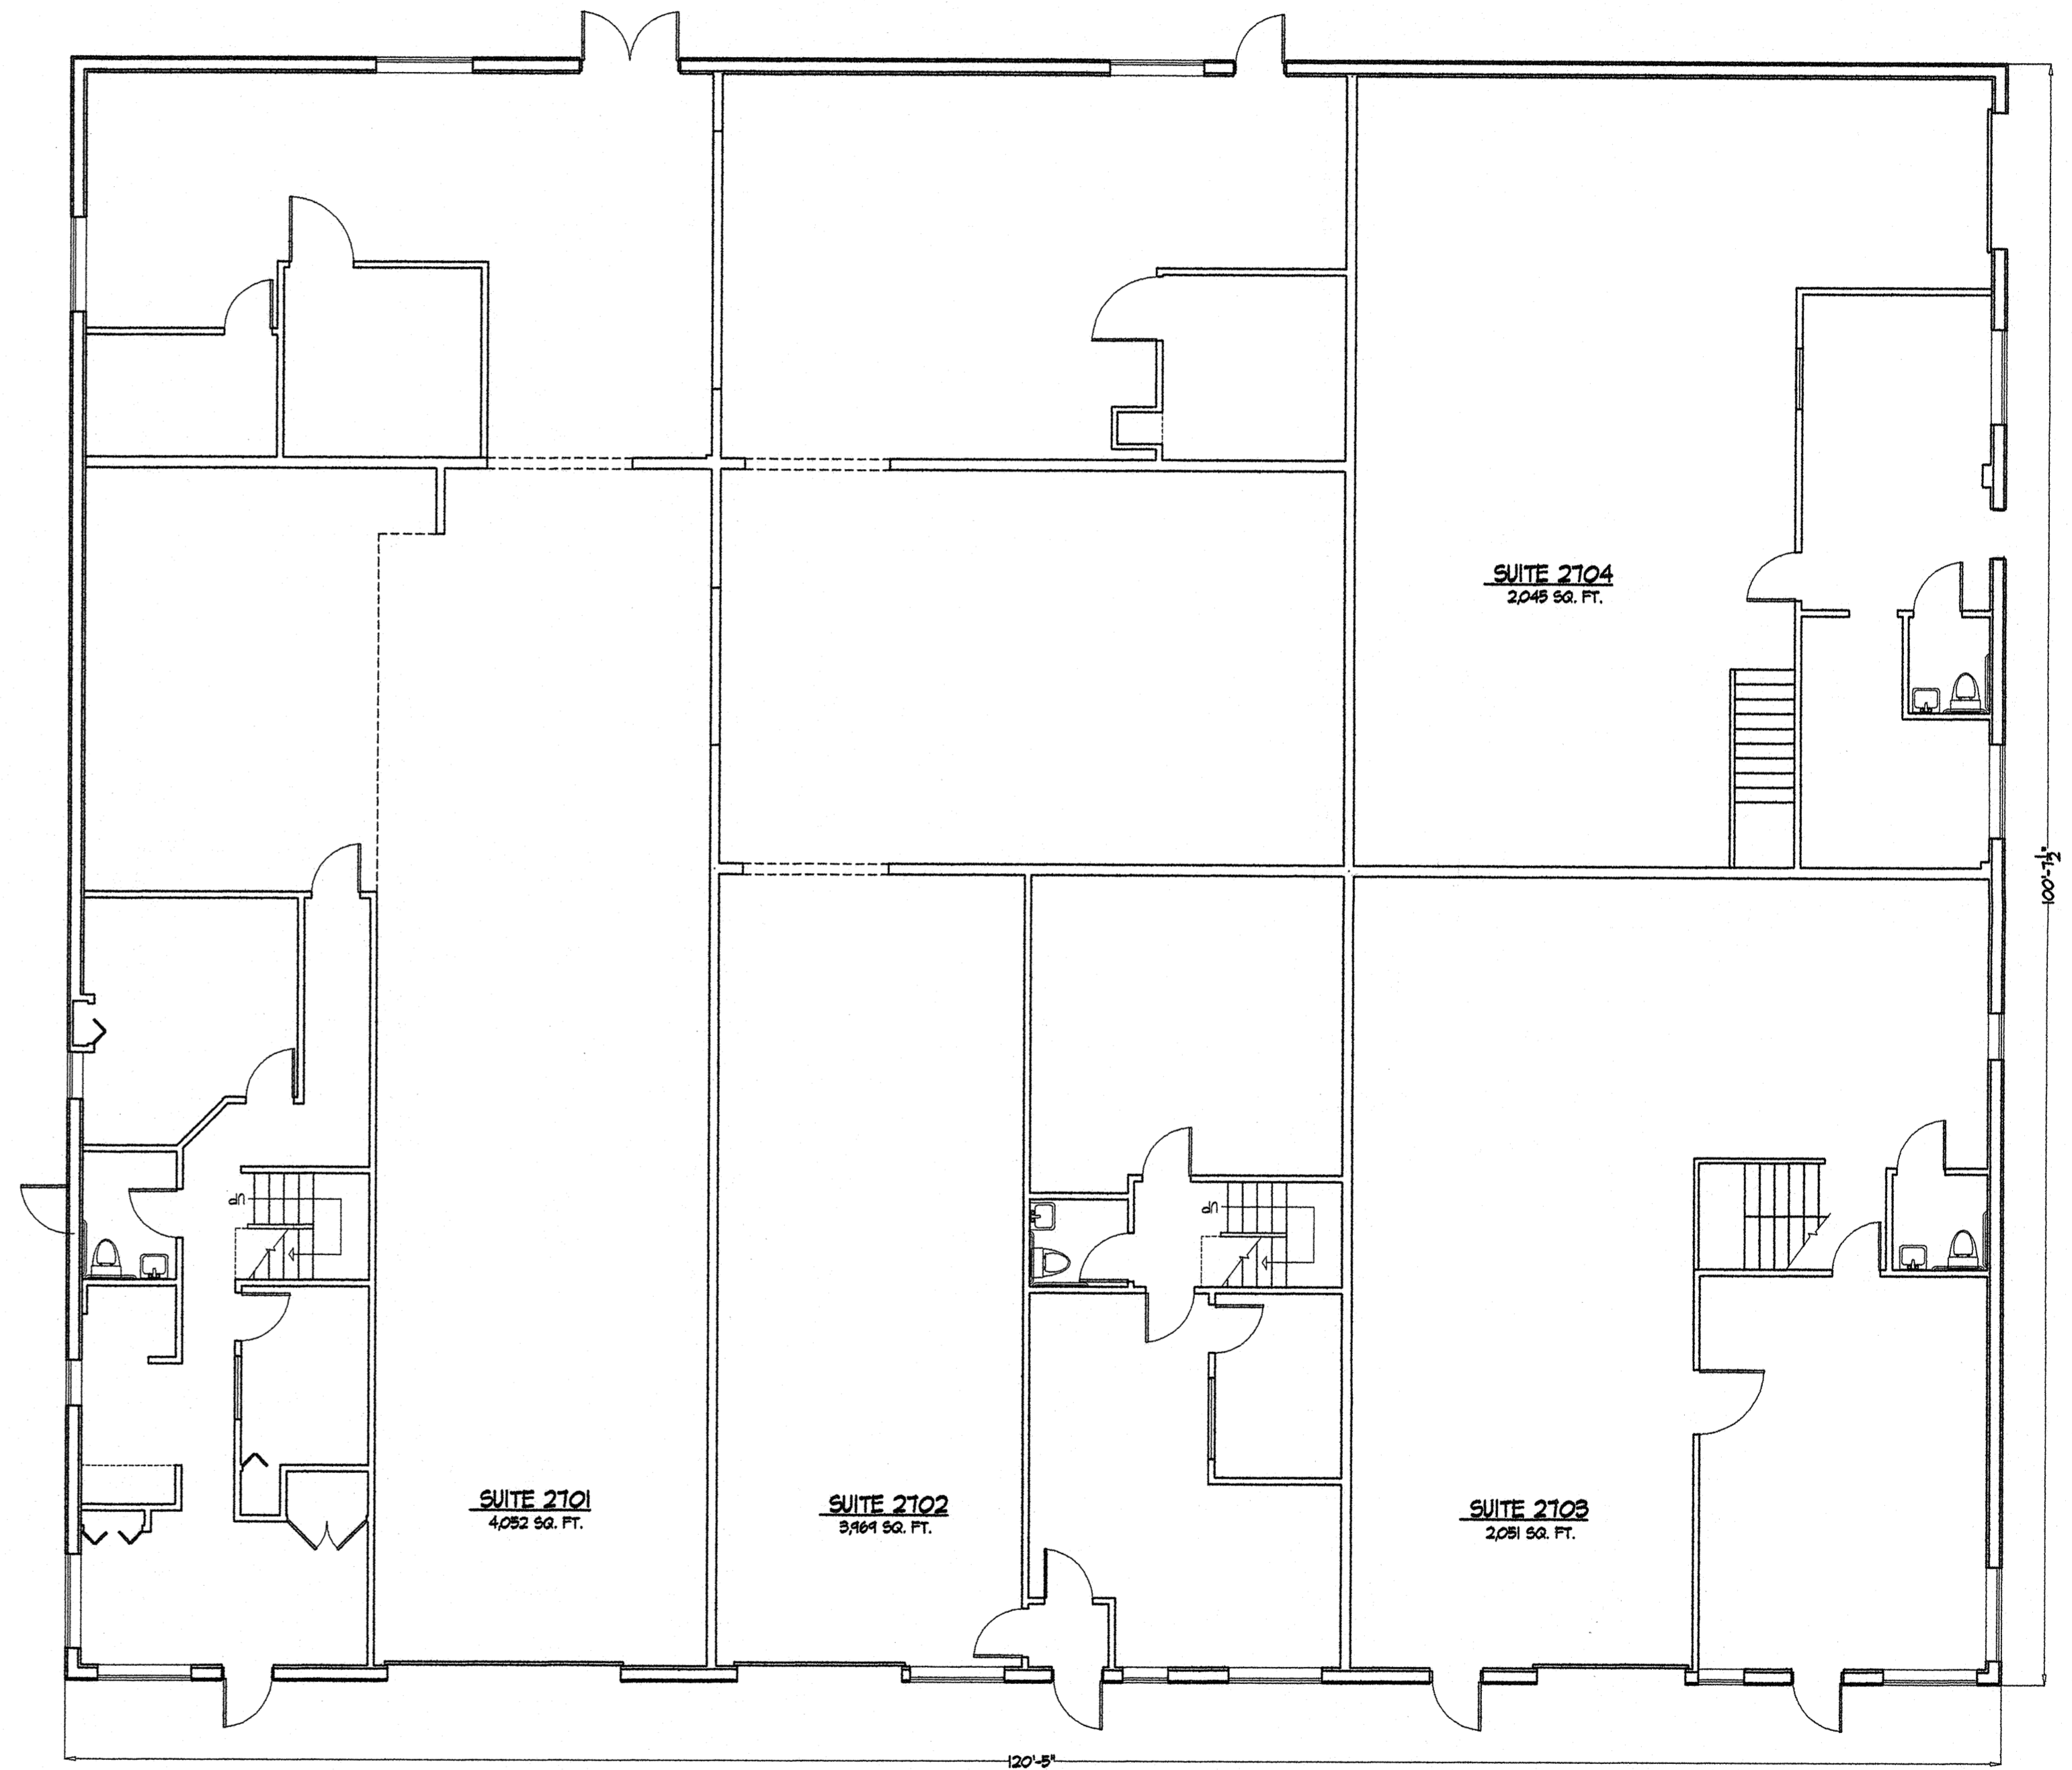

MAIN FLOOR PLAN